


- KEY:**
- Carriageway
 - Raised carriageway
 - Pedestrian crossing
 - Proposed footway resurfacing
 - Green space
 - Existing road markings
 - Proposed road markings
 - Proposed kerbs
 - Existing kerbs to be removed
 - Proposed ramps
 - Existing tree
 - Proposed cycle parking
 - Change in traffic flow direction



- Annotations**
- Pedestrian/public realm improvements
 - Cycling improvements and greening
 - Traffic improvements
 - Traffic movement changes

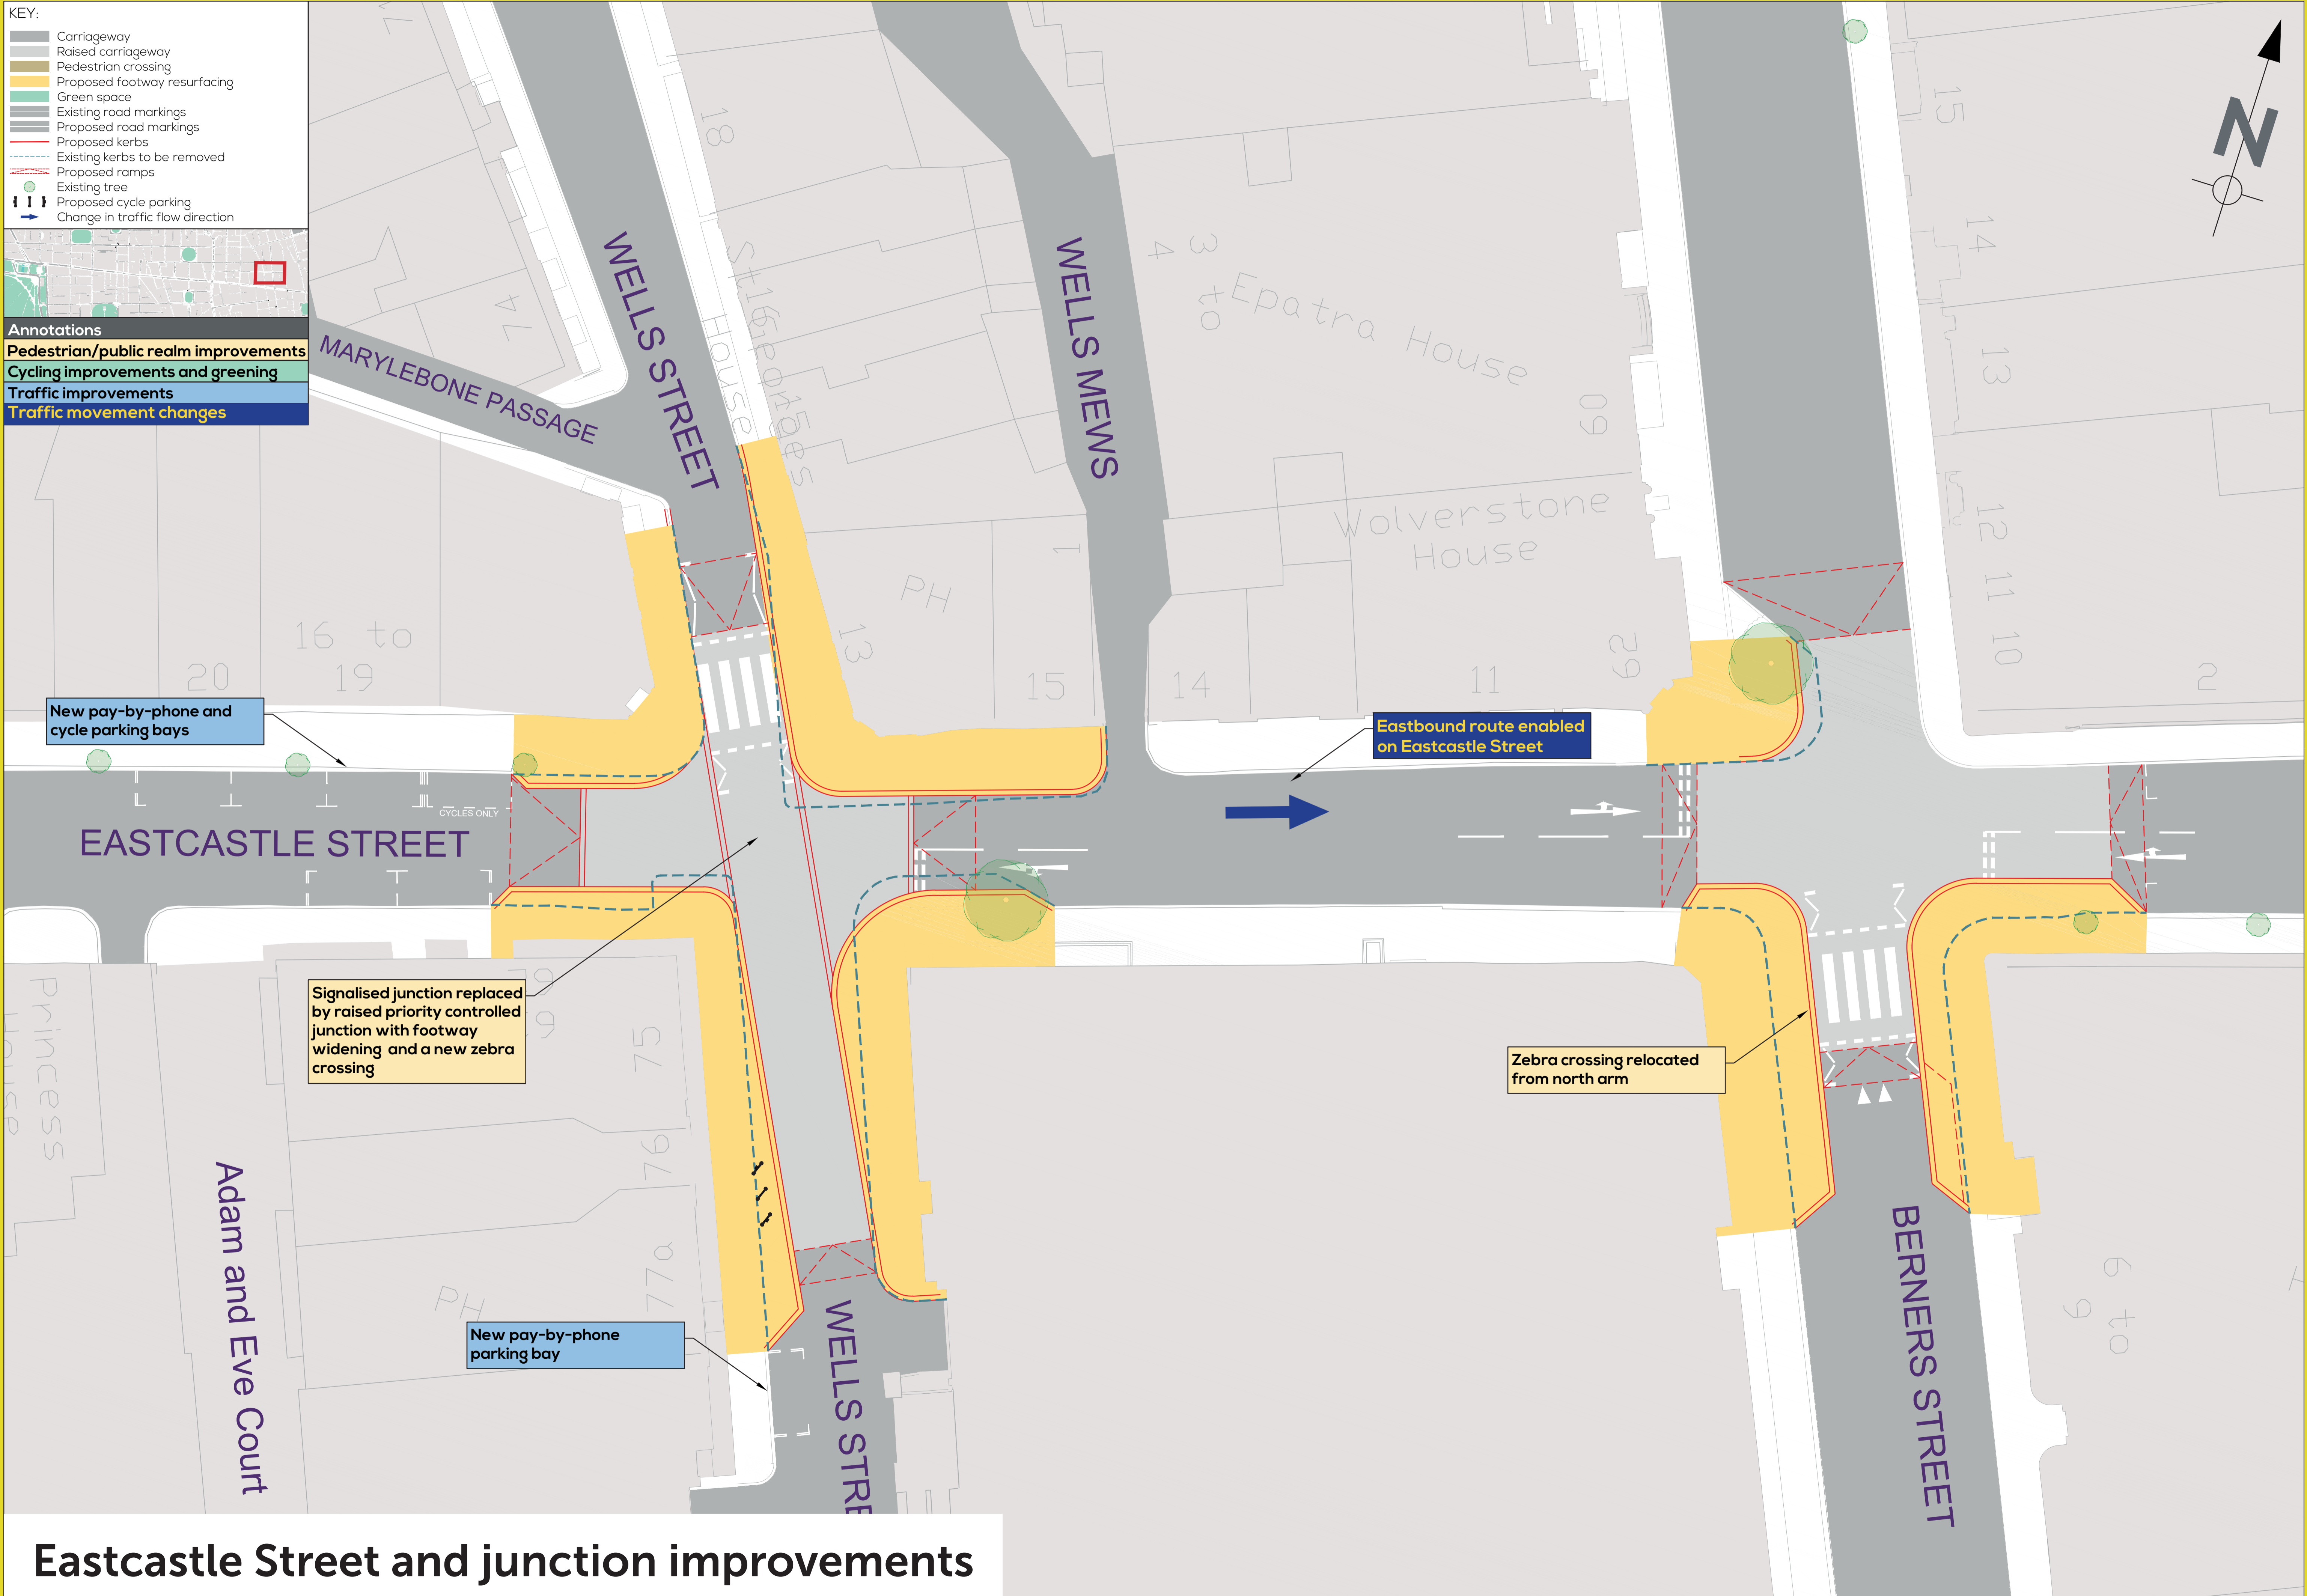

Eastcastle Street and junction improvements