



ANNOTATIONS
 PEDESTRIAN / PUBLIC REALM IMPROVEMENTS
 CYCLING IMPROVEMENTS AND GREENING
 TRAFFIC IMPROVEMENTS
 TRAFFIC MOVEMENT CHANGES
 OSD-ARC-OS-HPC-DR-X-00015 P04

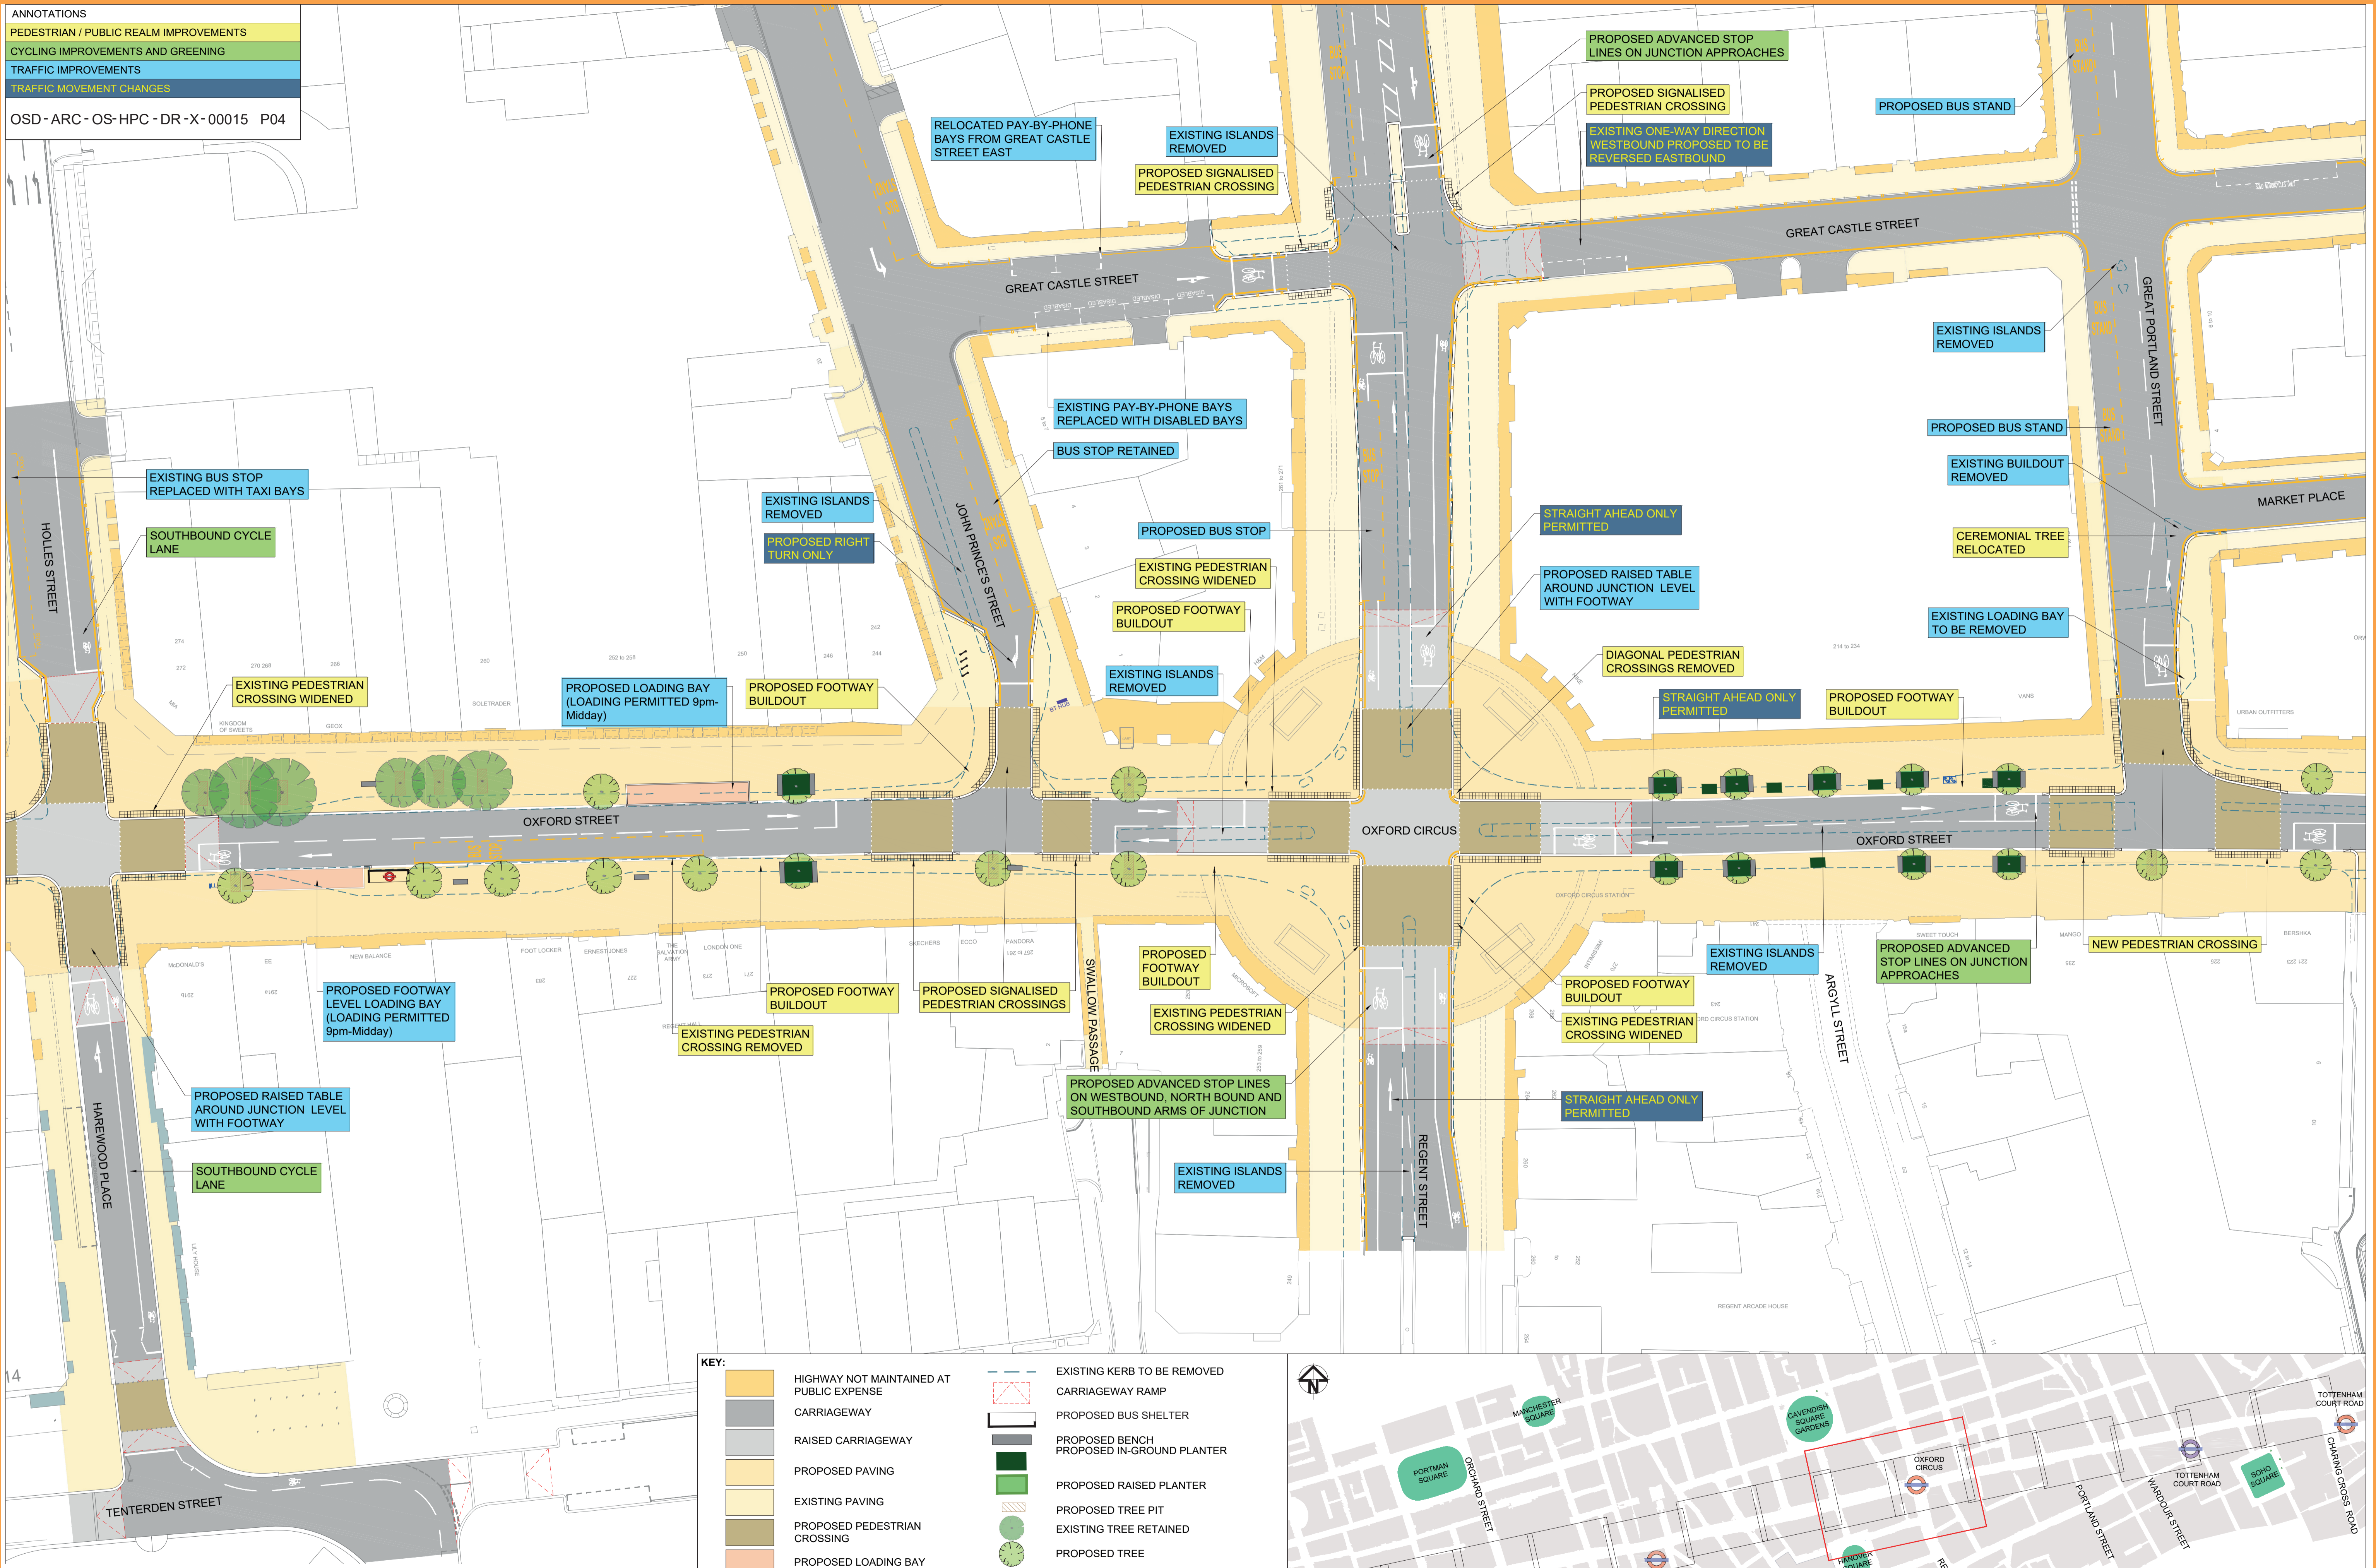

- KEY:**
- | | | | |
|--|--|--|-----------------------------|
| | HIGHWAY NOT MAINTAINED AT PUBLIC EXPENSE | | EXISTING KERB TO BE REMOVED |
| | CARRIAGEWAY | | CARRIAGEWAY RAMP |
| | RAISED CARRIAGEWAY | | PROPOSED BUS SHELTER |
| | PROPOSED PAVING | | PROPOSED BENCH |
| | EXISTING PAVING | | PROPOSED IN-GROUND PLANTER |
| | PROPOSED PEDESTRIAN CROSSING | | PROPOSED RAISED PLANTER |
| | PROPOSED LOADING BAY | | PROPOSED TREE PIT |
| | PROPOSED TACTILE PAVING | | EXISTING TREE RETAINED |
| | PROPOSED KERB | | PROPOSED TREE |
| | | | PROPOSED CYCLE RACK |
| | | | EXISTING TELEPHONE BOX |
| | | | RELOCATED TELEPHONE BOX |

NOTE: TRADING KIOSKS HAVE BEEN OMITTED FROM THE CONSULTATION PLANS WHILE DIRECT DISCUSSIONS TAKE PLACE ON LOCATION OPTIONS

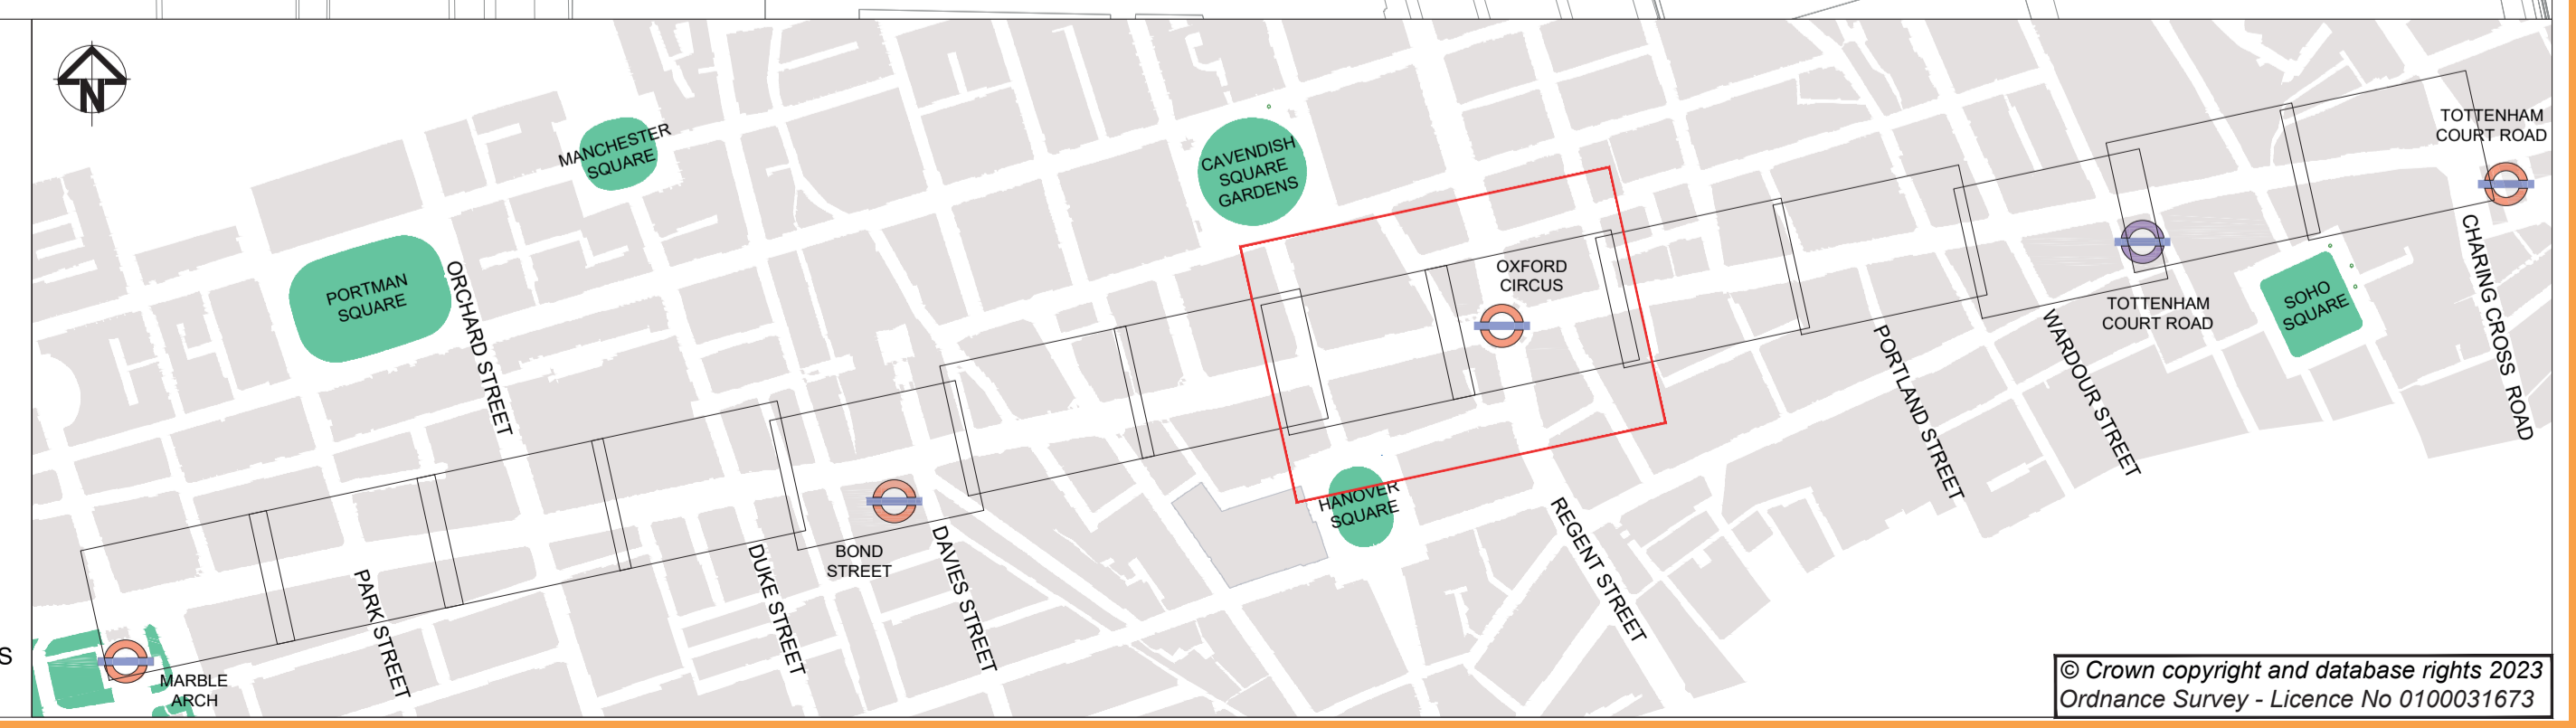

Oxford Circus Scheme